
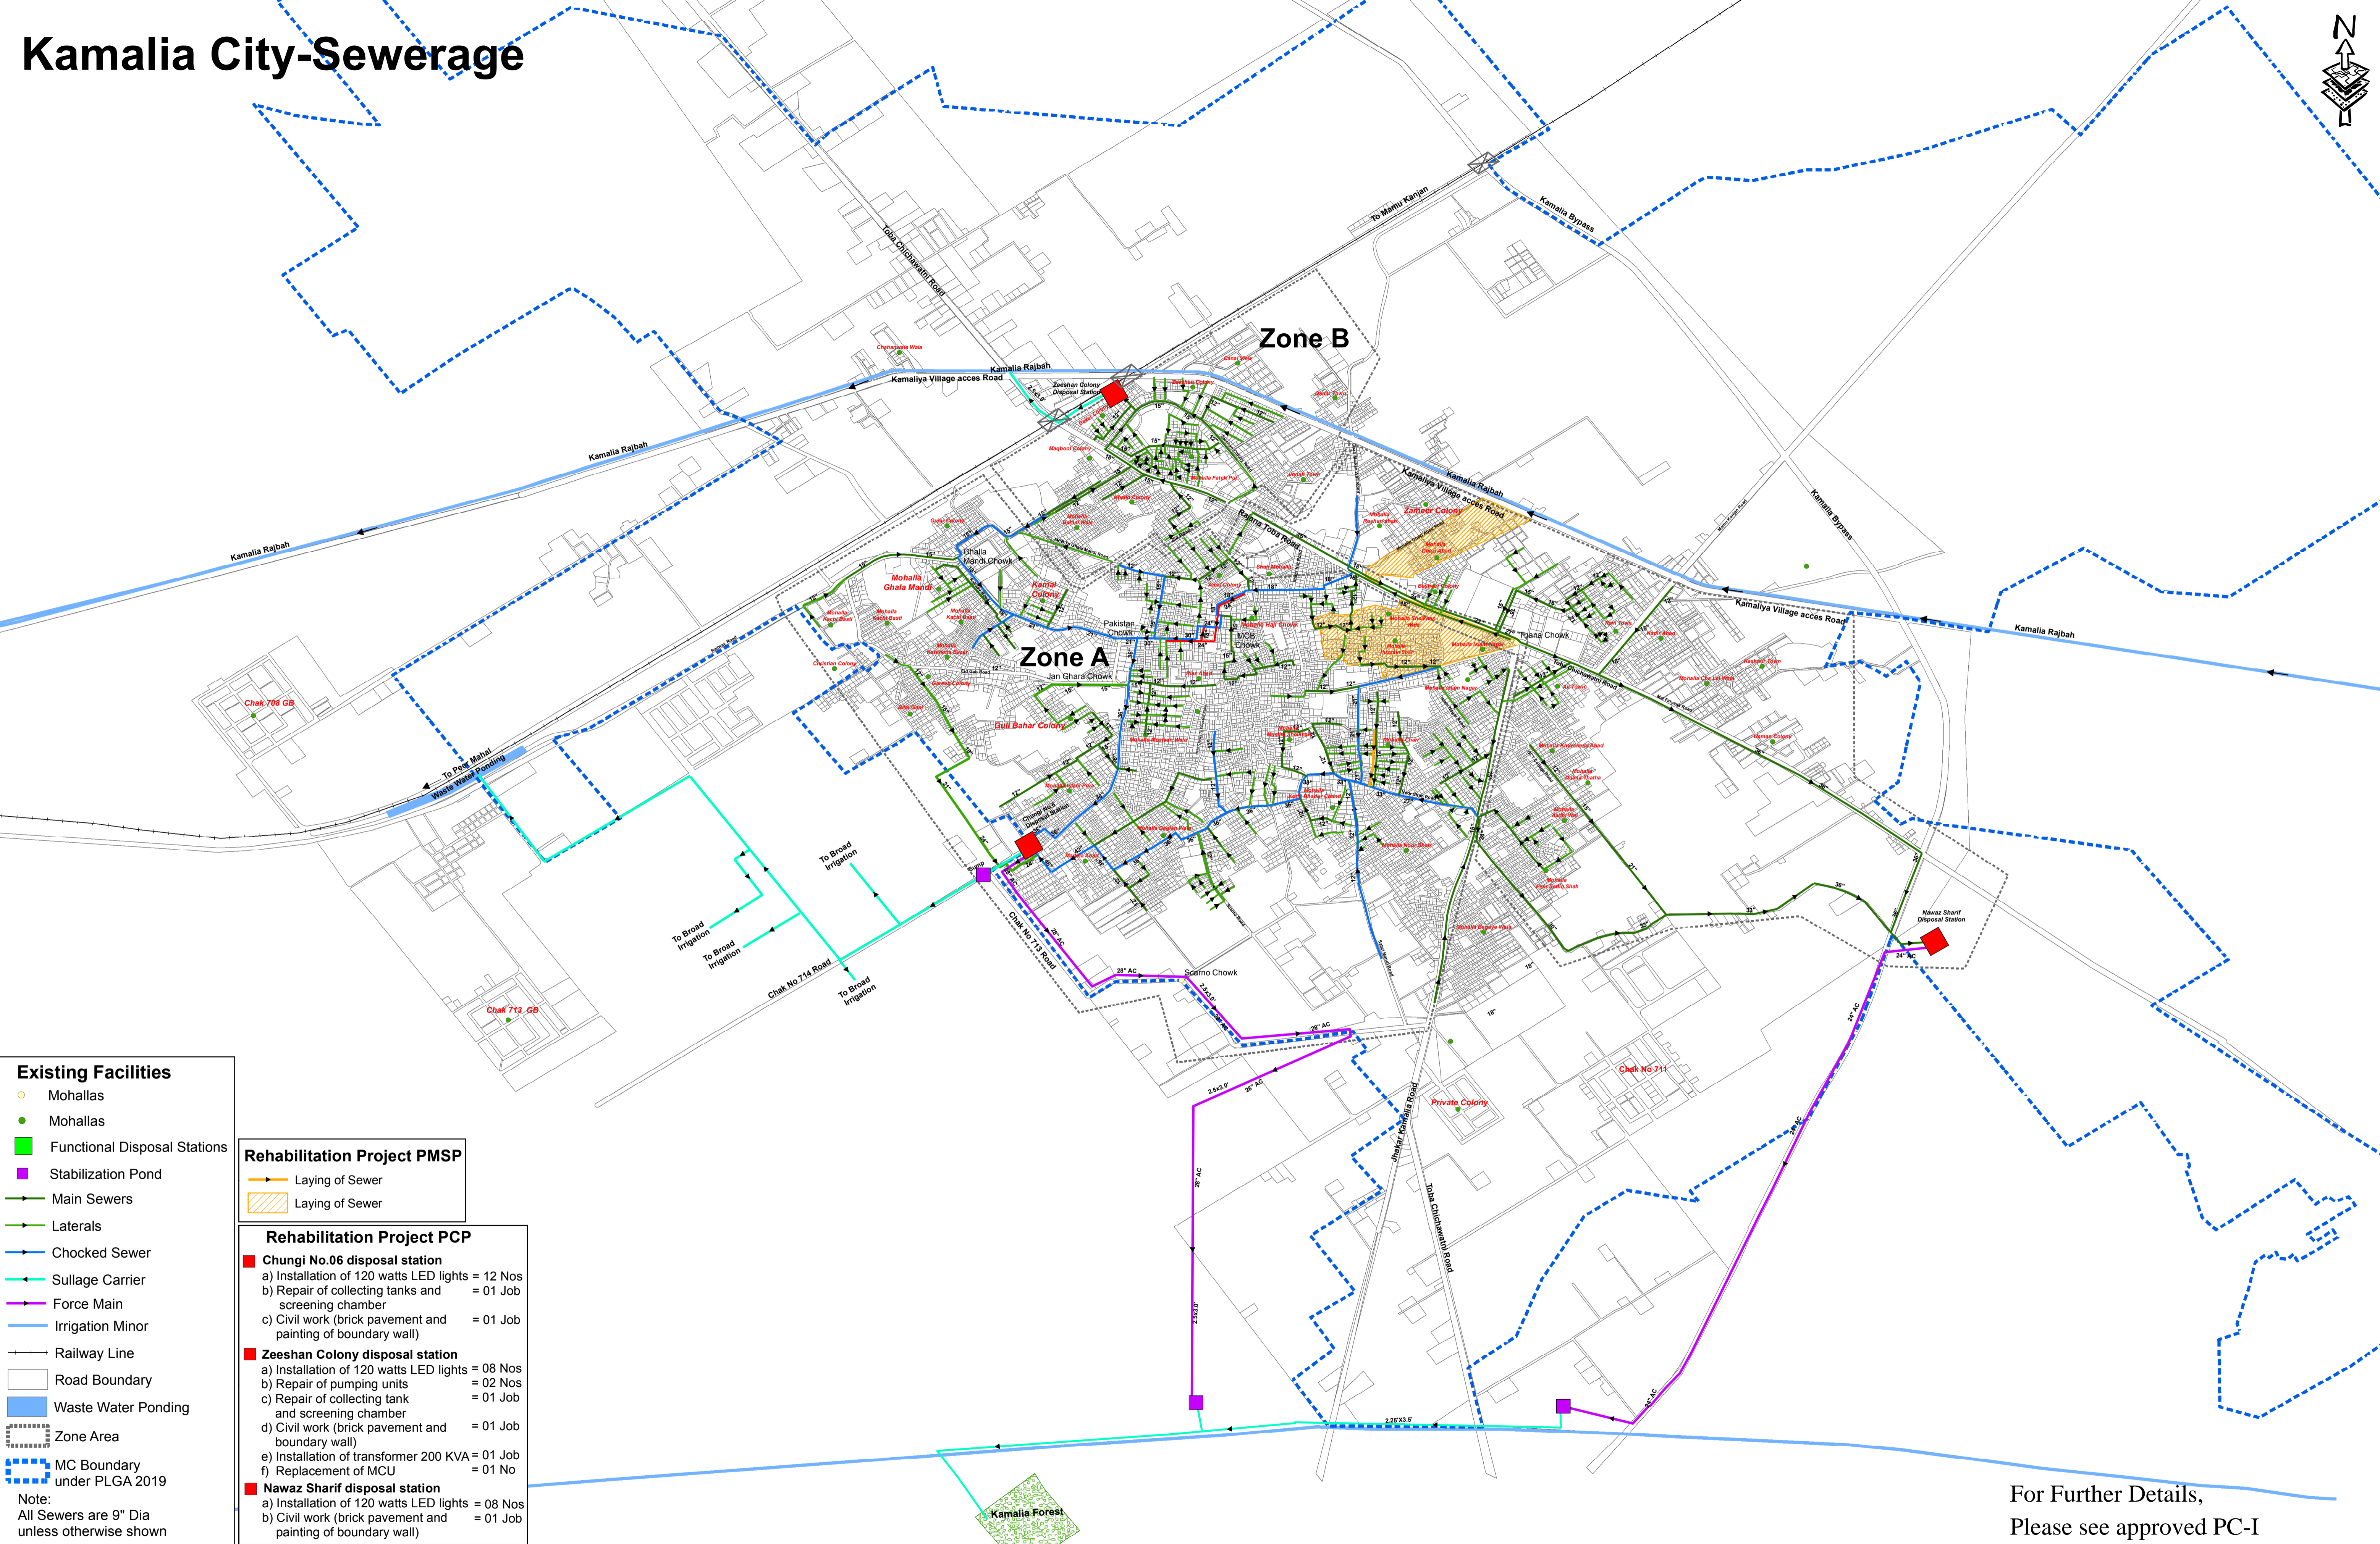


# Kamalia City-Sewerage

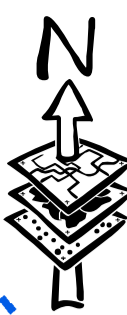

**Existing Facilities**

- Mohallas
- Mohallas
- Functional Disposal Stations
- Stabilization Pond
- Main Sewers
- Laterals
- Chocked Sewer
- Sullage Carrier
- Force Main
- Irrigation Minor
- Railway Line
- Road Boundary
- Waste Water Ponding
- Zone Area
- MC Boundary under PLGA 2019

Note:  
All Sewers are 9" Dia unless otherwise shown

**Rehabilitation Project PMSP**

- Laying of Sewer
- Laying of Sewer

**Rehabilitation Project PCP**

- **Chung No.06 disposal station**
  - a) Installation of 120 watts LED lights = 12 Nos
  - b) Repair of collecting tanks and screening chamber = 01 Job
  - c) Civil work (brick pavement and painting of boundary wall) = 01 Job
- **Zeeshan Colony disposal station**
  - a) Installation of 120 watts LED lights = 08 Nos
  - b) Repair of pumping units = 02 Nos
  - c) Repair of collecting tank and screening chamber = 01 Job
  - d) Civil work (brick pavement and boundary wall) = 01 Job
  - e) Installation of transformer 200 KVA = 01 Job
  - f) Replacement of MCU = 01 No
- **Nawaz Sharif disposal station**
  - a) Installation of 120 watts LED lights = 08 Nos
  - b) Civil work (brick pavement and painting of boundary wall) = 01 Job

For Further Details,  
Please see approved PC-I

**PUNJAB MUNICIPAL DEVELOPEMENT FUND COMPANY**

**PROJECT:**  
PUNJAB CITIES PROGRAM (PCP)

**Map Code**  
0502041220

**Map Version**  
1.2

**DISCLAIMER:**  
INFORMATION IS PROVIDED BY MC, PHED & OTHER SOURCES.

**Scale:**  
1:12,750

**Date**  
December 2020