


Kamalia City-Water Supply

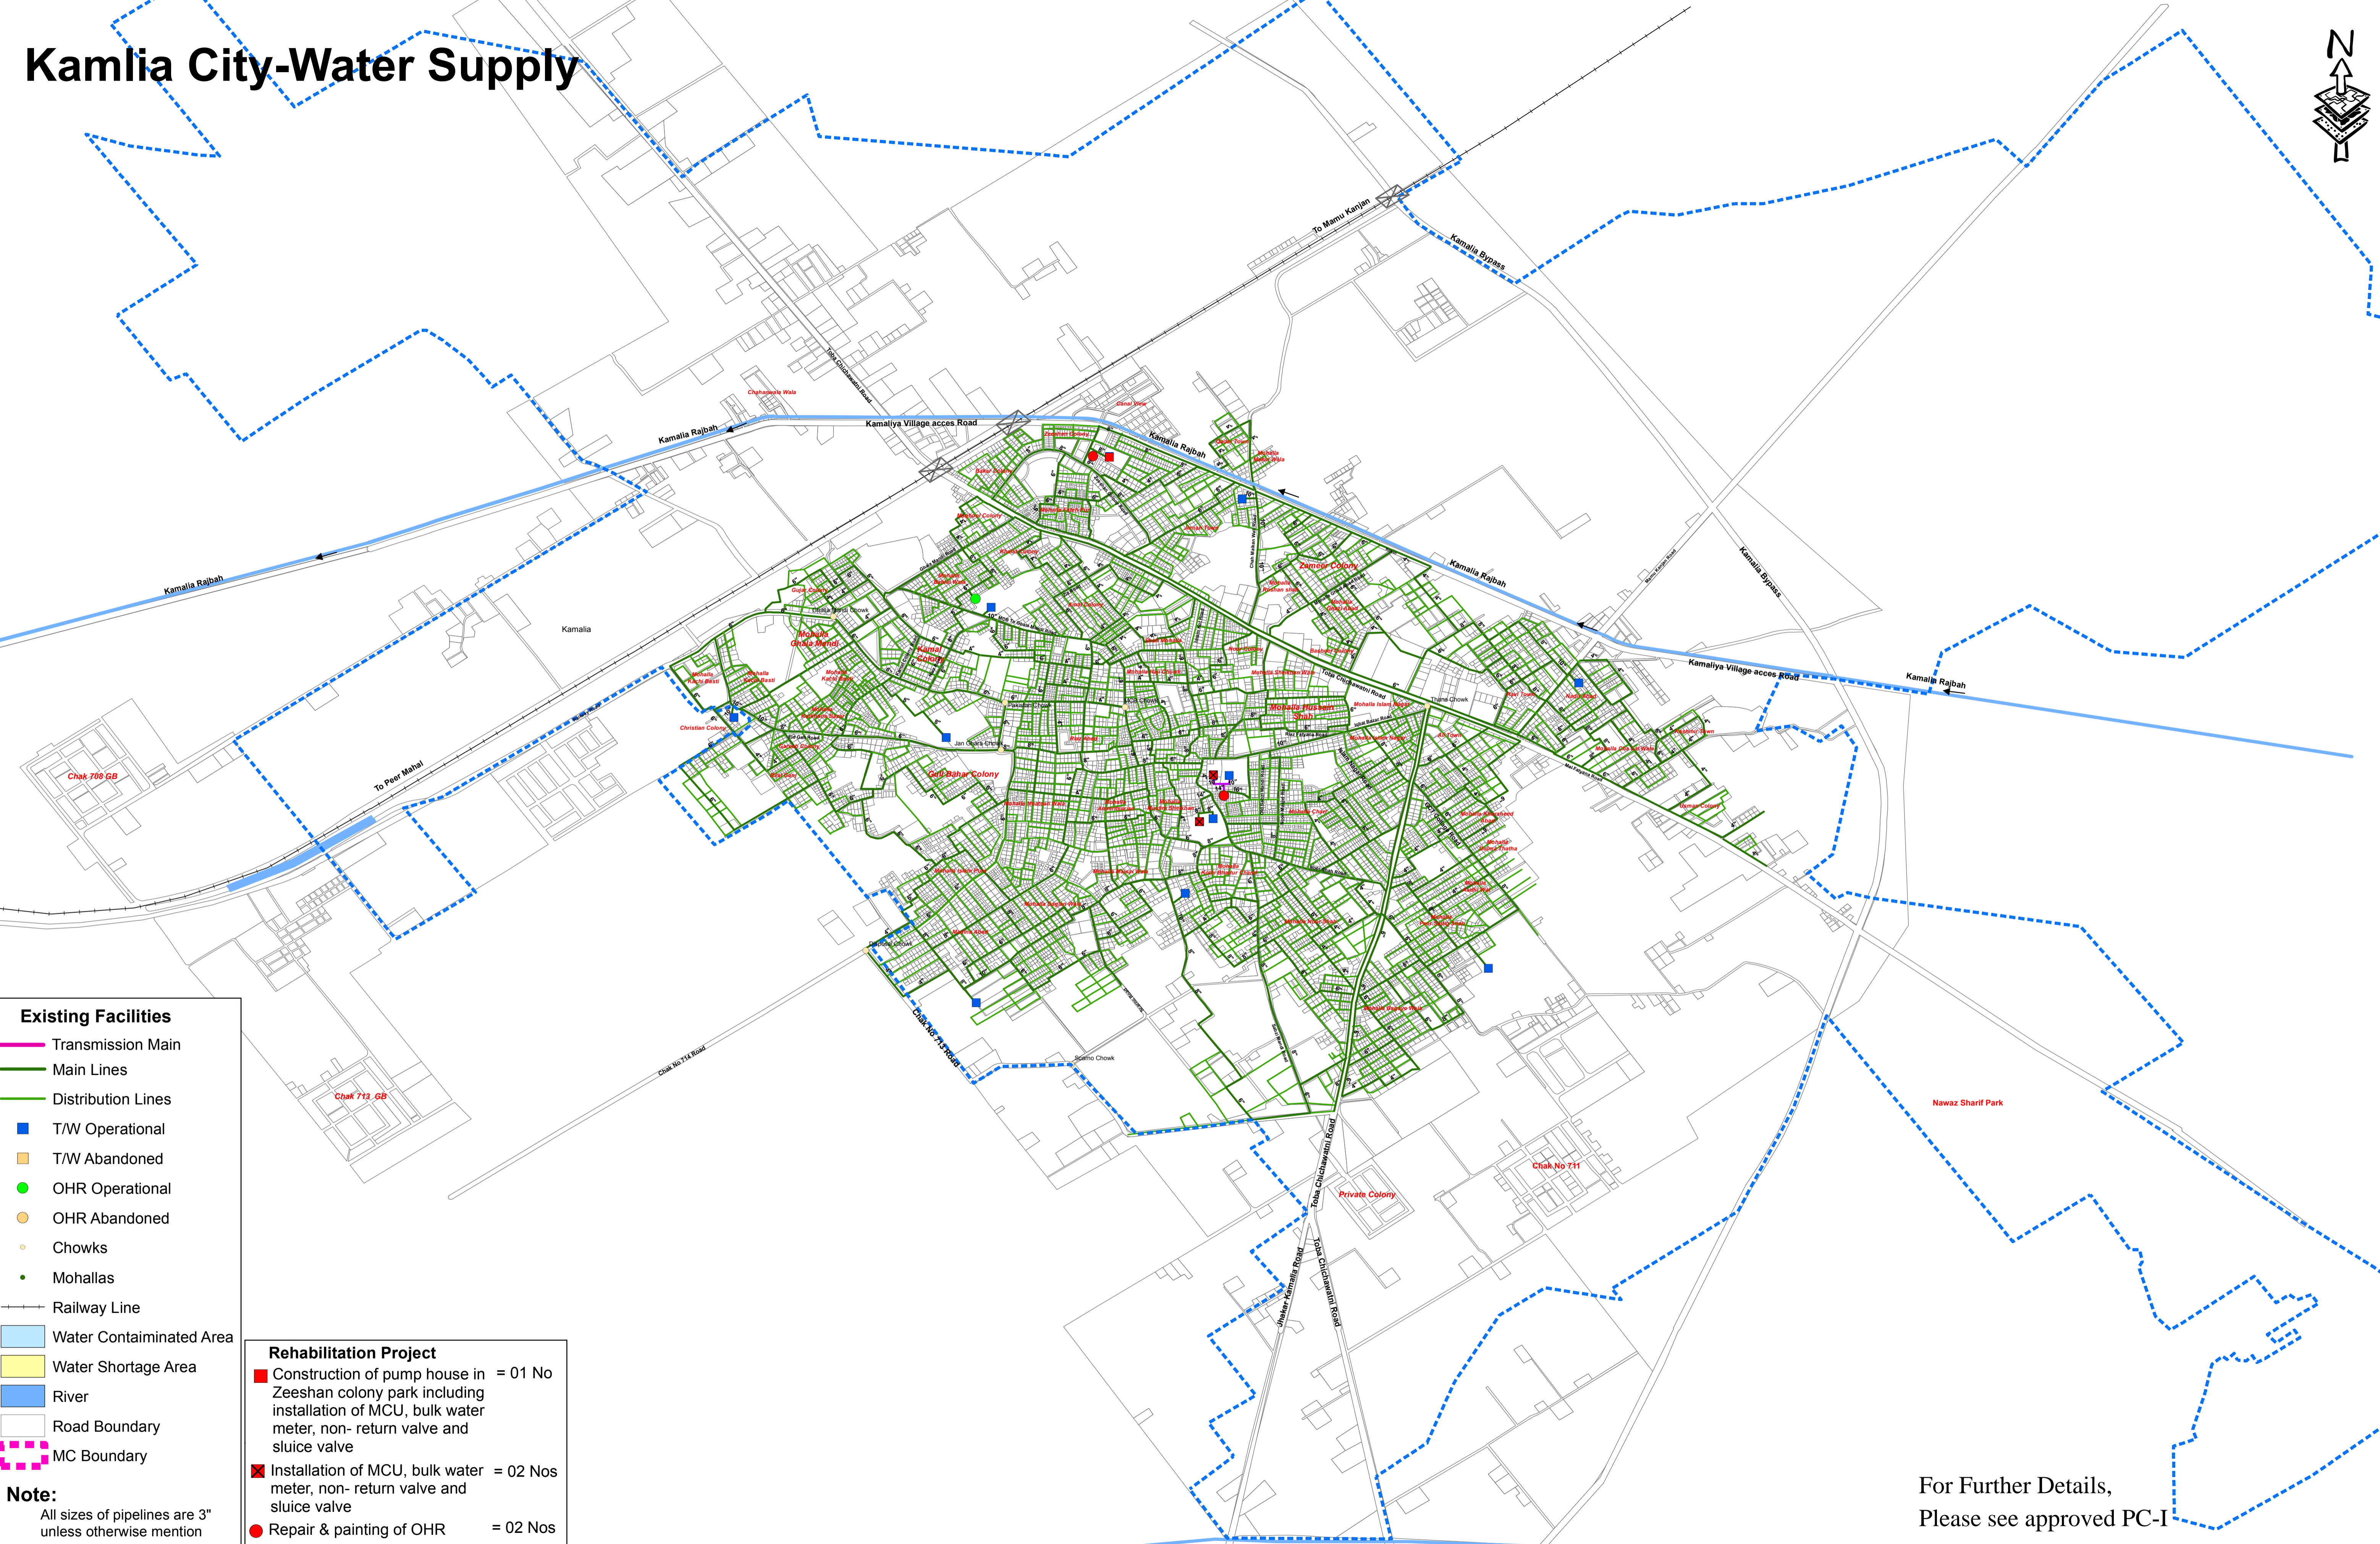

Existing Facilities

- Transmission Main
- Main Lines
- Distribution Lines
- T/W Operational
- T/W Abandoned
- OHR Operational
- OHR Abandoned
- Chowks
- Mohallas
- Railway Line
- Water Contaminated Area
- Water Shortage Area
- River
- Road Boundary
- - - MC Boundary

Rehabilitation Project

- Construction of pump house in Zeeshan colony park including installation of MCU, bulk water meter, non- return valve and sluice valve = 01 No
- ⊠ Installation of MCU, bulk water meter, non- return valve and sluice valve = 02 Nos
- Repair & painting of OHR = 02 Nos

Note:
All sizes of pipelines are 3" unless otherwise mention

For Further Details,
Please see approved PC-I

PUNJAB MUNICIPAL DEVELOPEMENT FUND COMPANY

PROJECT:
PUNJAB CITIES PROGRAM (PCP)

Map Code
0502031220

Map Version
1.2

DISCLAIMER:
INFORMATION IS PROVIDED BY MC, PHED & OTHER SOURCES.

Scale: 1:12,000

Date
December 2020