
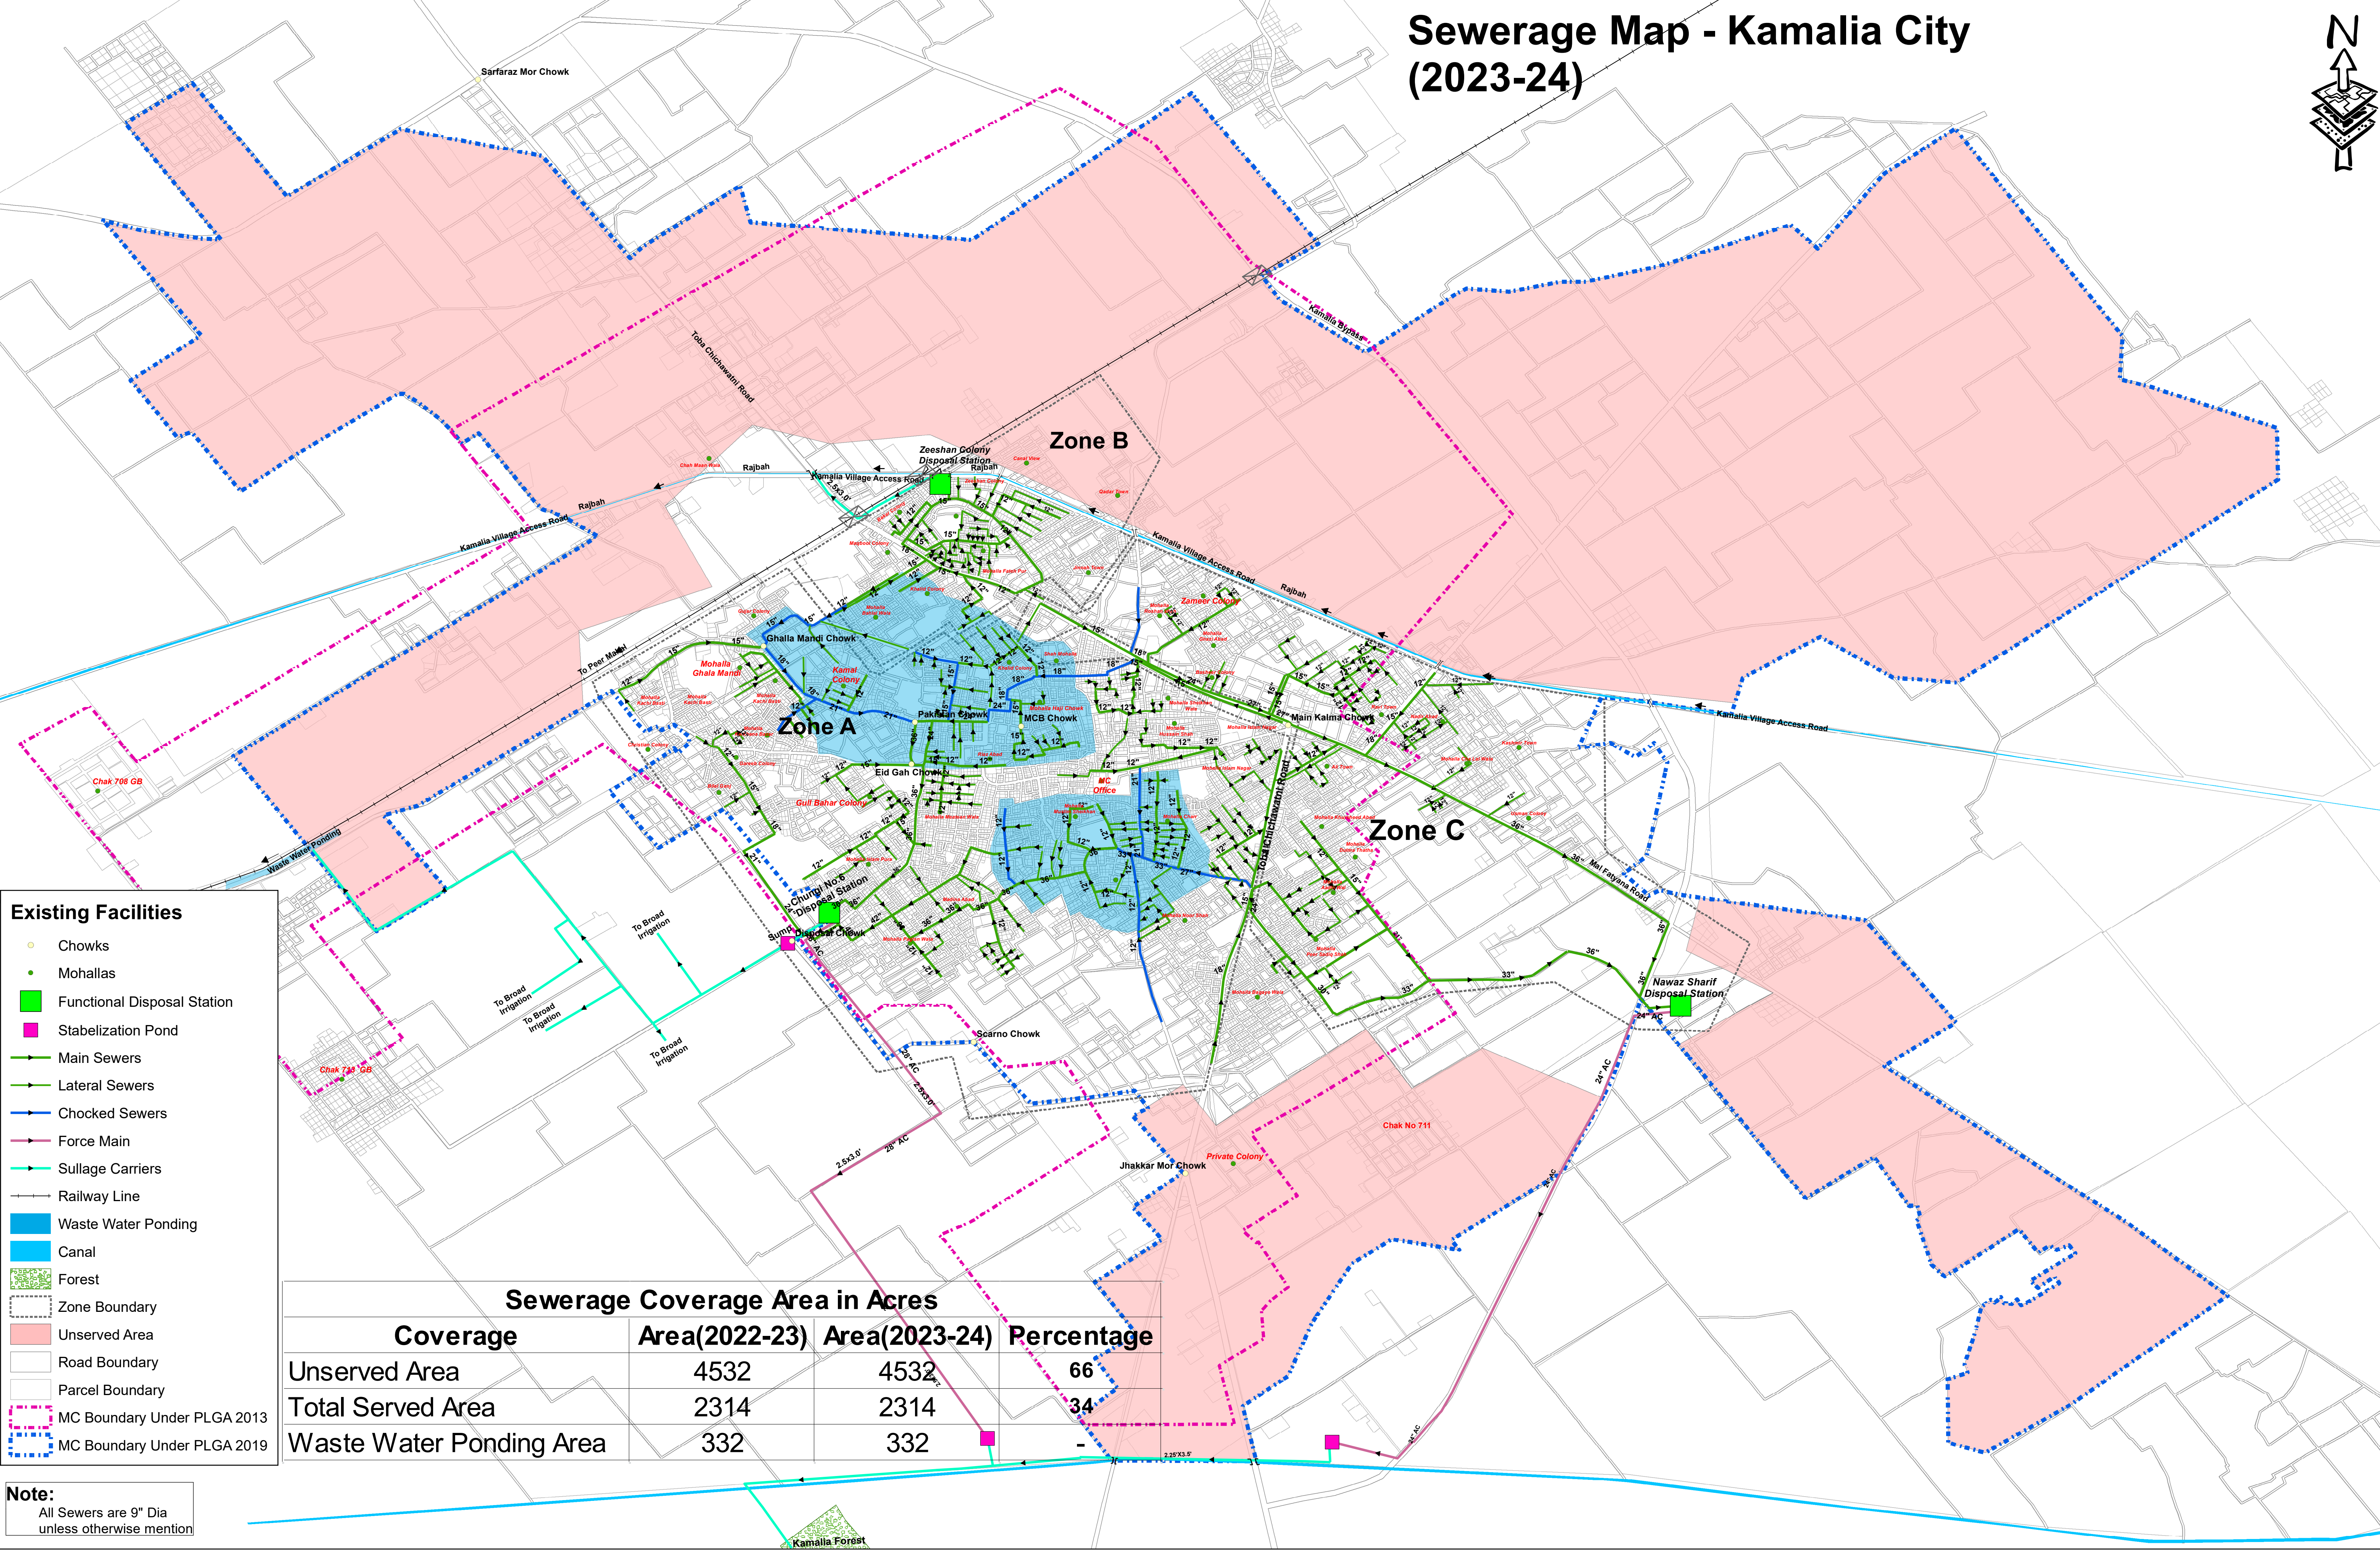


Sewerage Map - Kamalia City (2023-24)

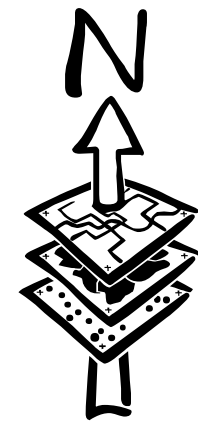

Existing Facilities

- Chowks
- Mohallas
- Functional Disposal Station
- Stabelization Pond
- Main Sewers
- Lateral Sewers
- Chocked Sewers
- Force Main
- Sullage Carriers
- Railway Line
- Waste Water Ponding
- Canal
- Forest
- Zone Boundary
- Unserved Area
- Road Boundary
- Parcel Boundary
- MC Boundary Under PLGA 2013
- MC Boundary Under PLGA 2019

Note:
All Sewers are 9" Dia unless otherwise mention